



Glades Cut Off Road (CR 709) Project Development and Environment (PD&E) Study
 From Range Lane Road to Selvitz Road

Alternatives Public Workshop
 Financial Project ID Number: 452761-1
 St. Lucie County, Florida

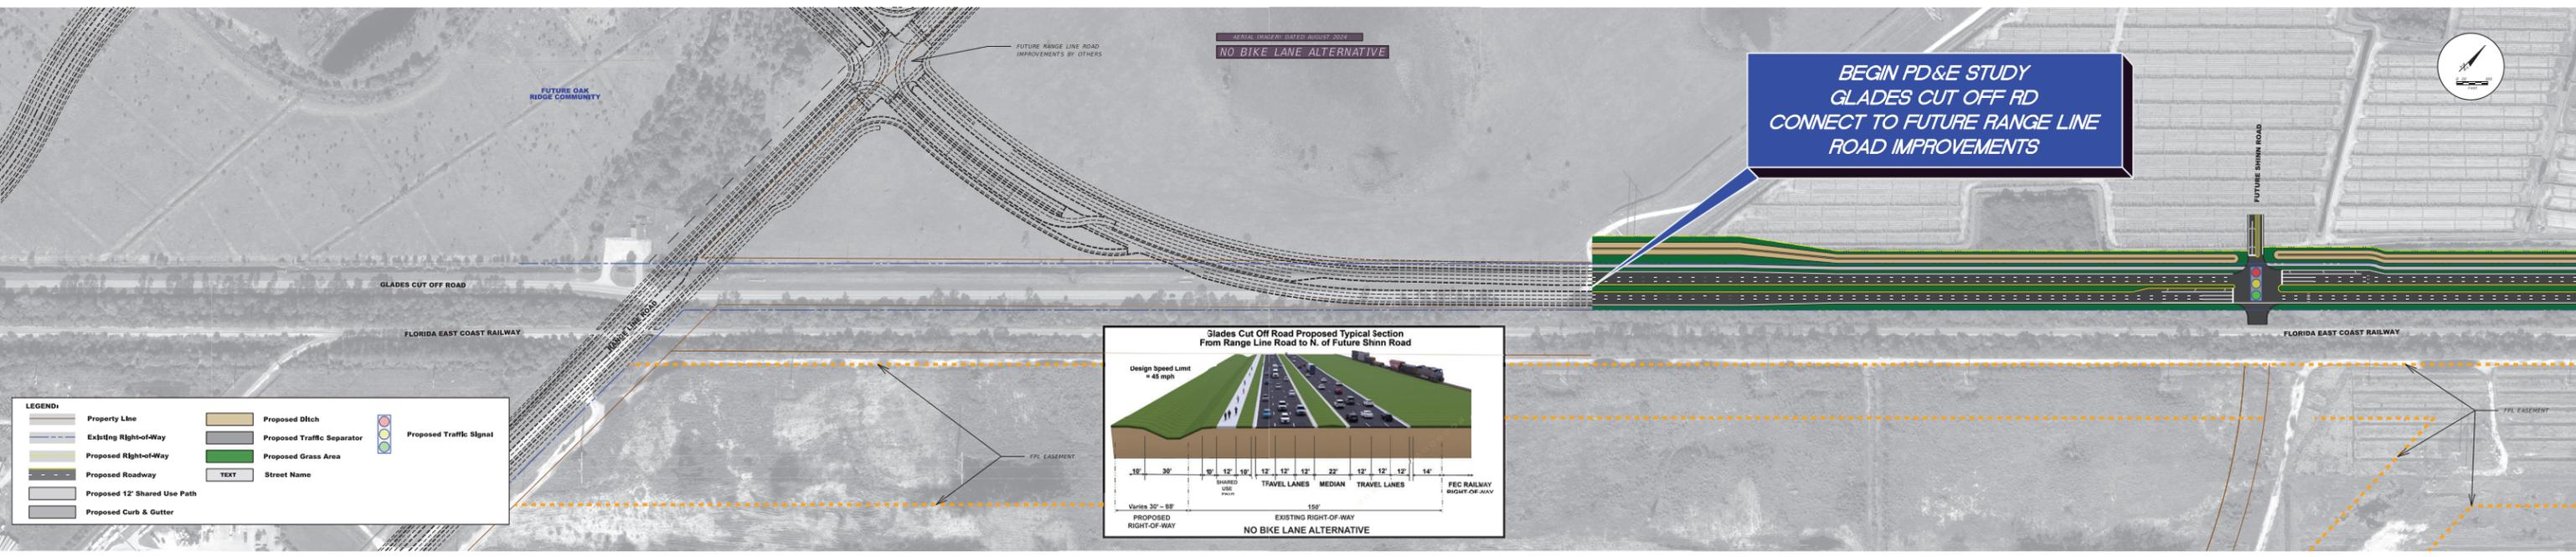

Virtual and In-Person Meetings Tuesday, February 24, 2026
 Havert L. Finn Center, 2000 Virginia Ave. Fort Pierce, FL 34982

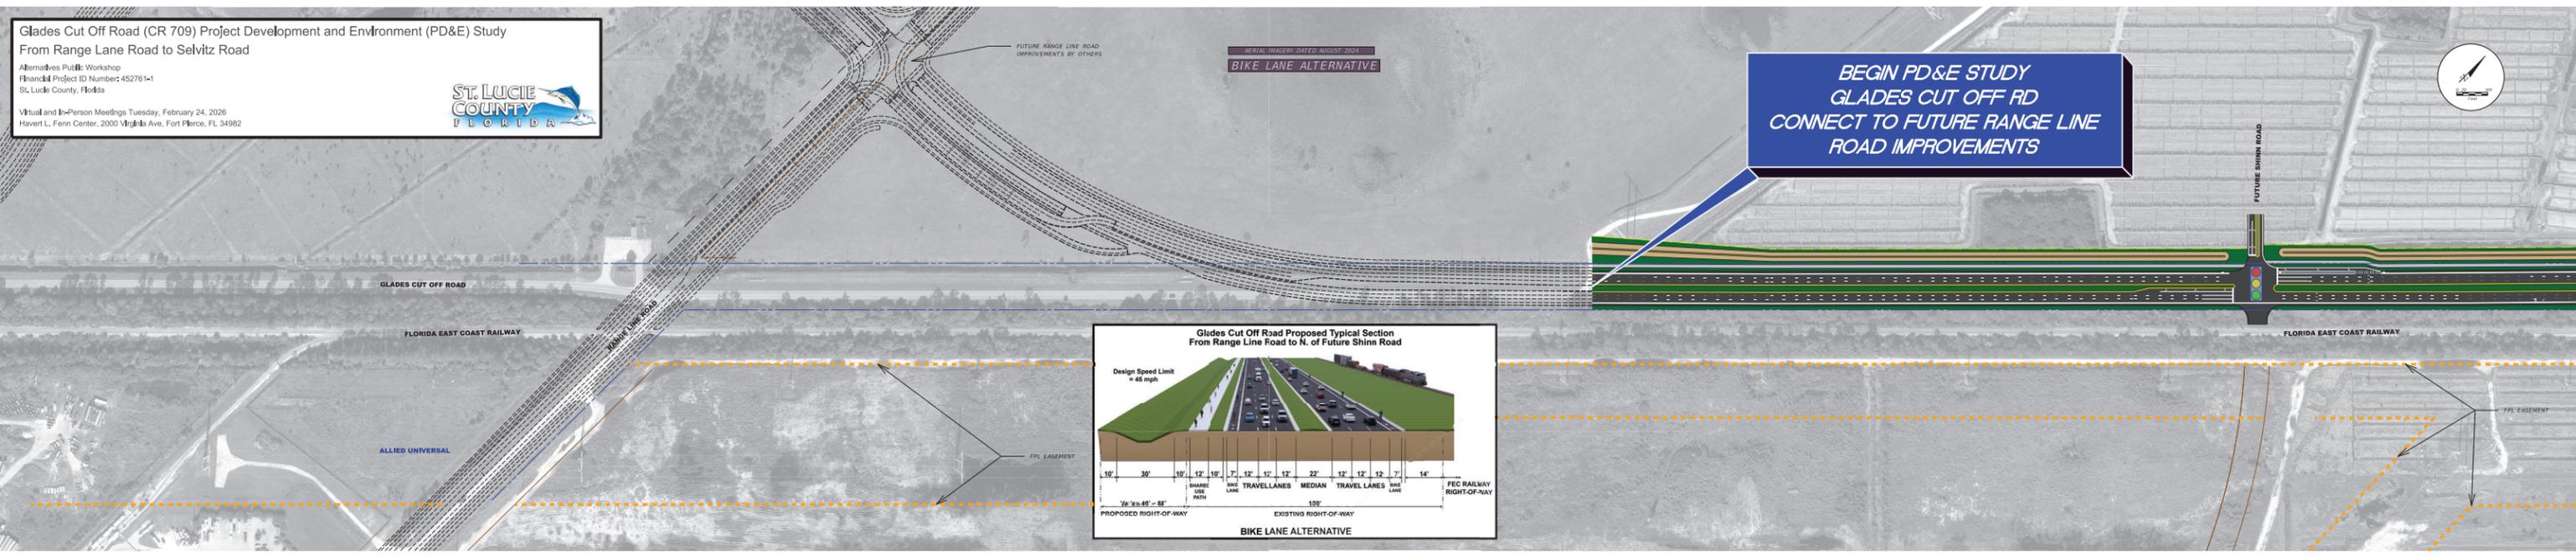

LEGEND:


	Property Line		Proposed Ditch		Proposed Traffic Signal
	Existing Right-of-Way		Proposed Traffic Separator		
	Proposed Right-of-Way		Proposed Grass Area		
	Proposed Roadway		Street Name		
	Proposed 12' Shared Use Path				
	Proposed Curb & Gutter				

MATCH LINE A-A

Glades Cut Off Road (CR 709) Project Development and Environment (PD&E) Study
 From Range Lane Road to Selvitz Road
 Alternatives Public Workshop
 Final Project ID Number: 452761-1
 St. Lucie County, Florida
 Virtual and In-Person Meetings Tuesday, February 24, 2026
 Havert L. Fenn Center, 2000 Virginia Ave, Fort Pierce, FL 34982




AERIAL IMAGERY DATED AUGUST 2024
BIKE LANE ALTERNATIVE

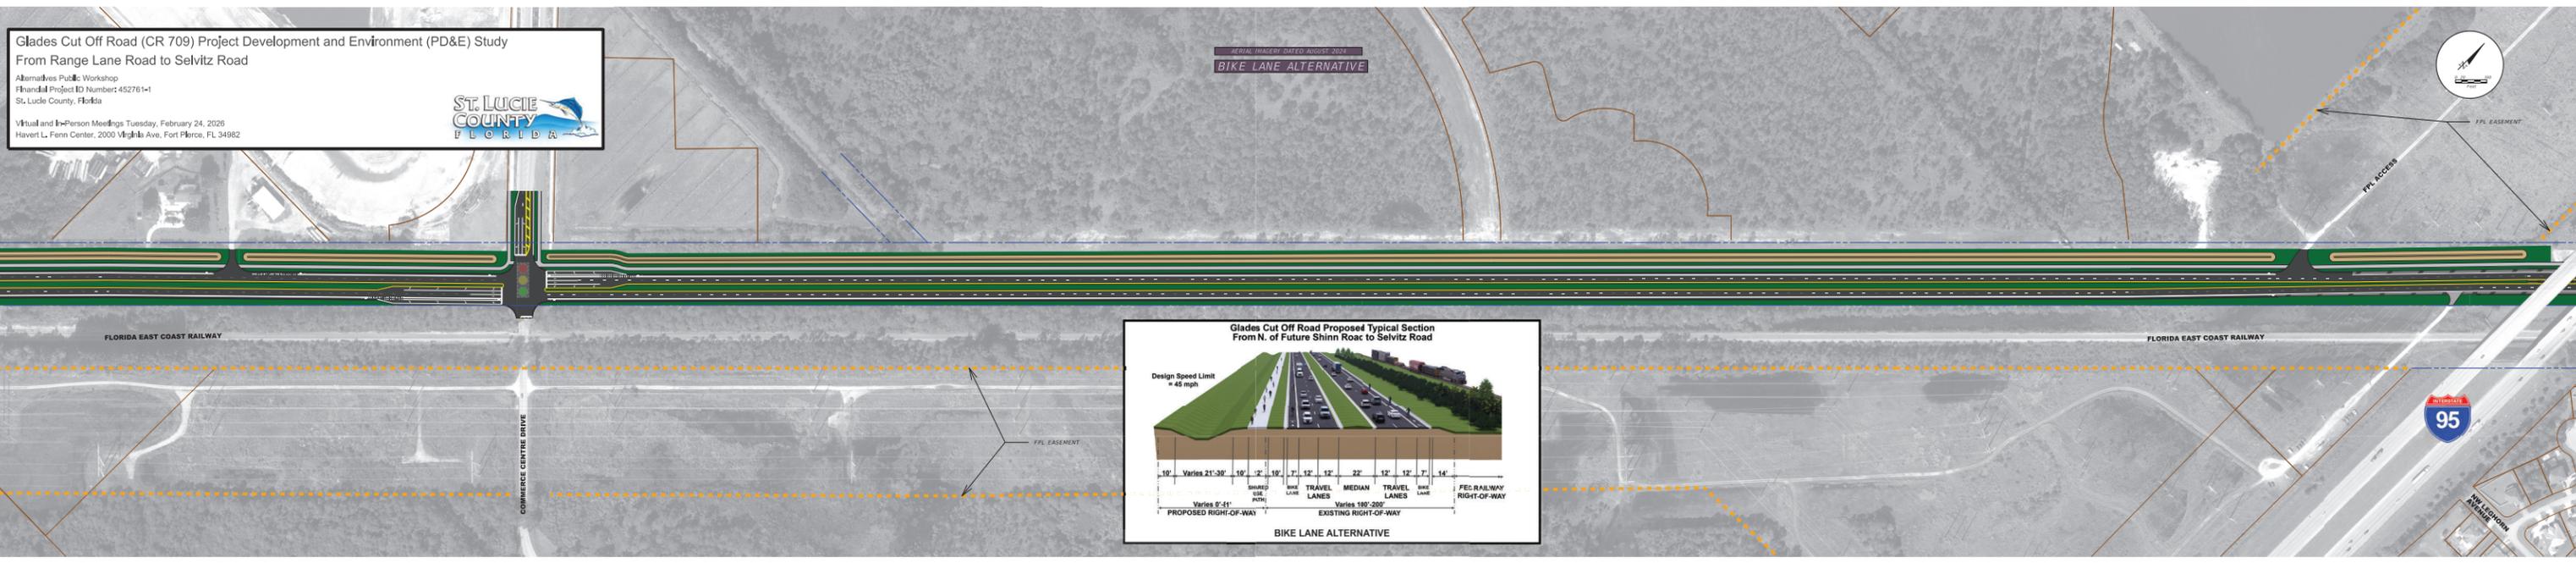

MATCH LINE C-C

MATCH LINE D-D




AERIAL IMAGERY DATED AUGUST 2024
NO BIKE LANE ALTERNATIVE

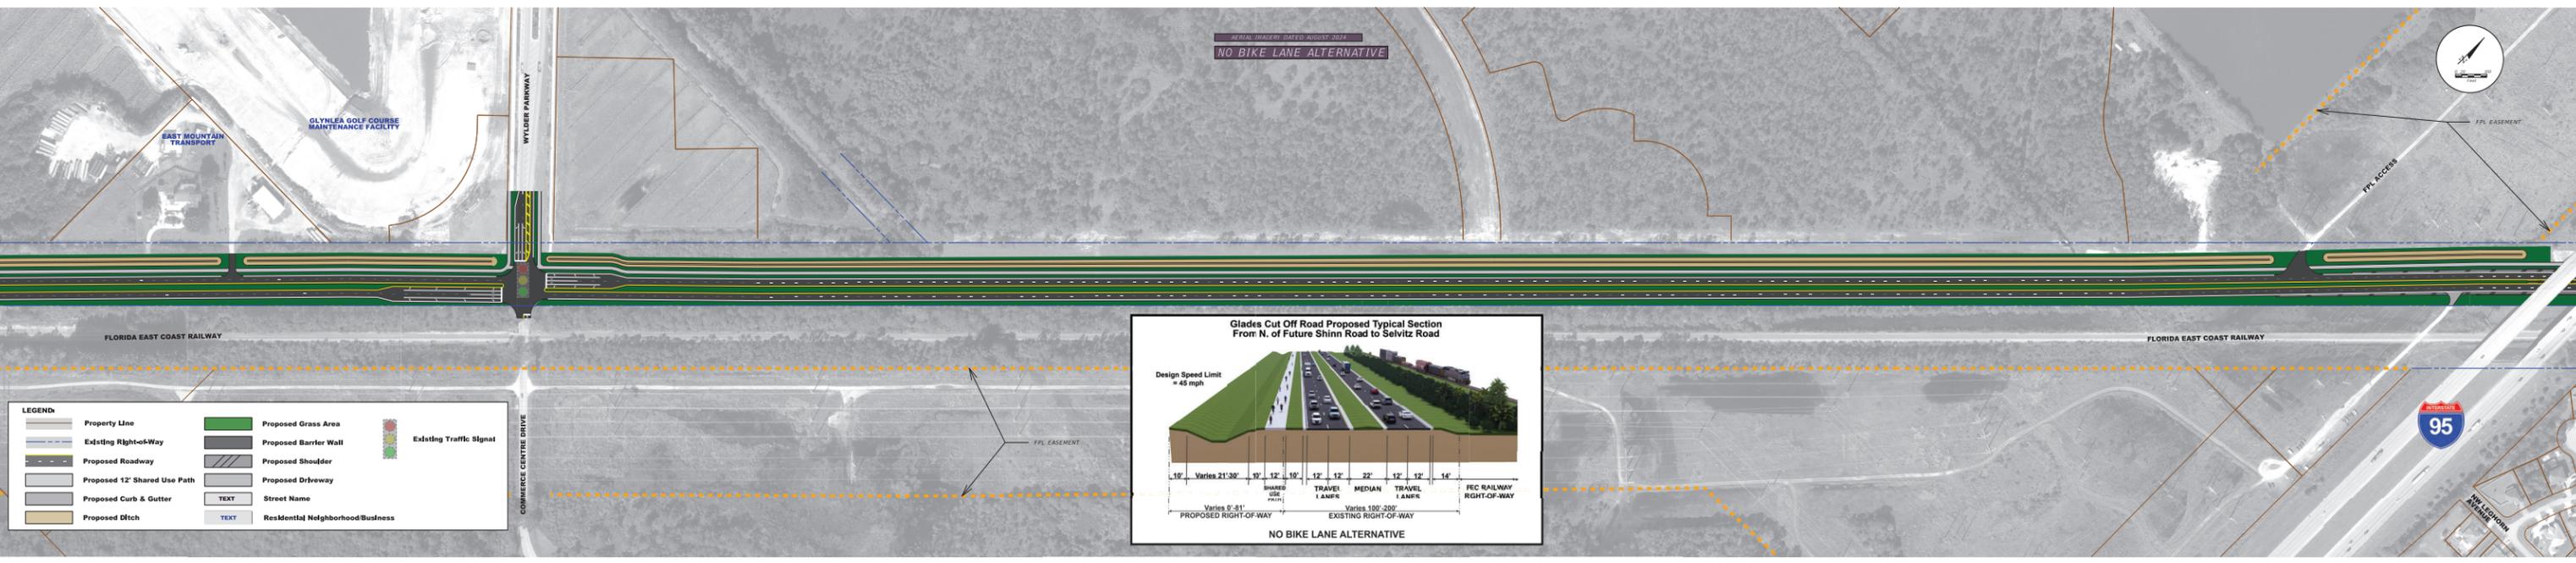

LEGEND

	Property Line		Proposed Grass Area		Existing Traffic Signal
	Existing Right-of-Way		Proposed Barrier Wall		
	Proposed Roadway		Proposed Shoulder		
	Proposed 12' Shared Use Path		Proposed Driveway		
	Proposed Curb & Gutter		Street Name		
	Proposed Ditch		Residential Neighborhood/Business		

Glades Cut Off Road (CR 709) Project Development and Environment (PD&E) Study
 From Range Lane Road to Selvitz Road
 Alternatives Public Workshop
 Final Project ID Number: 452761-1
 St. Lucie County, Florida
 Virtual and In-Person Meetings Tuesday, February 24, 2026
 Havert L. Fenn Center, 2000 Virginia Ave, Fort Pierce, FL 34982

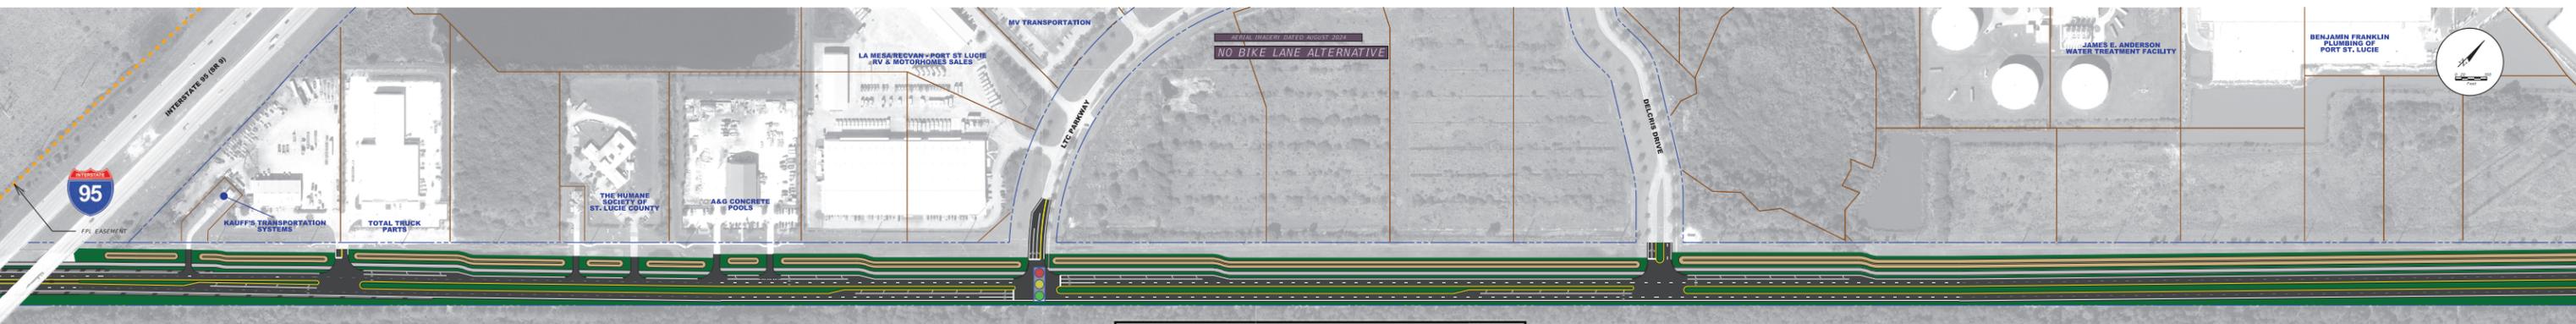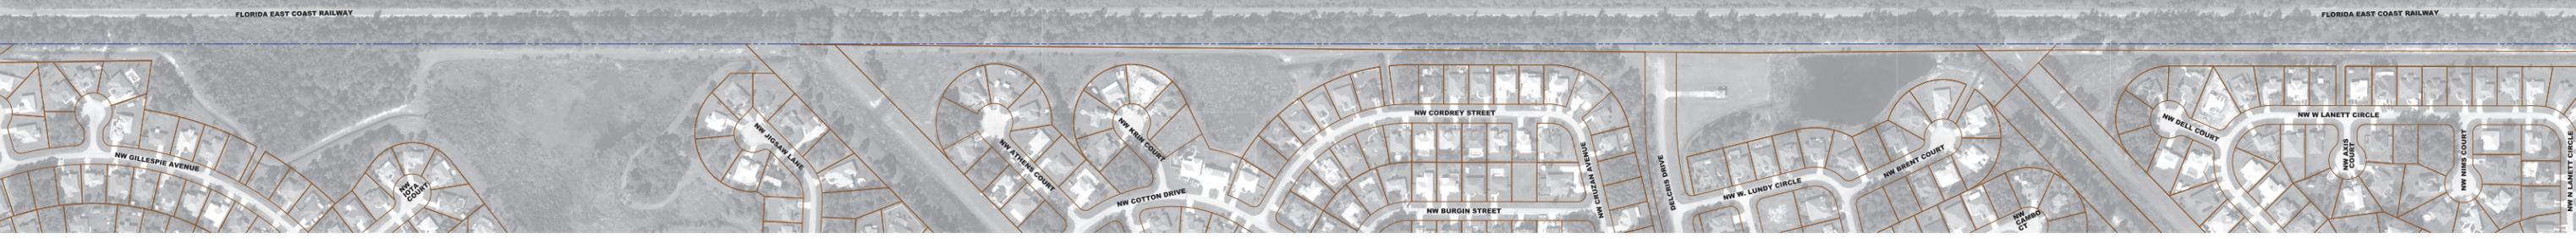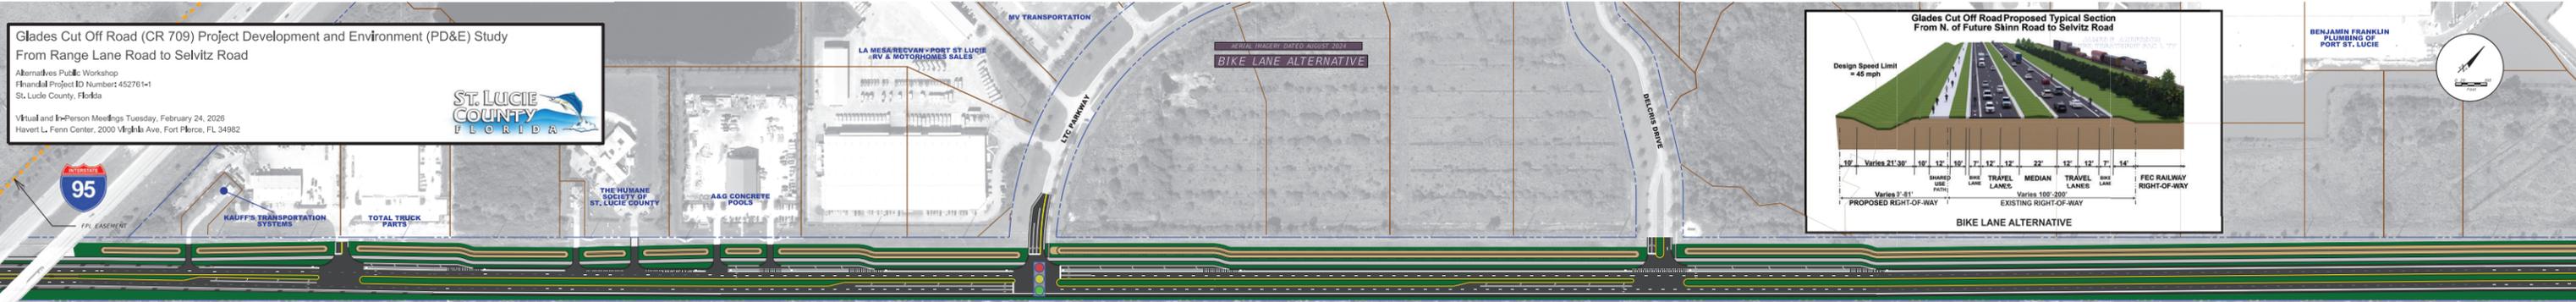

LEGEND

	Property Line		Proposed Grass Area		Proposed Traffic Signal
	Existing Right-of-Way		Proposed Barrier Wall		
	Proposed Roadway		Proposed Shoulder		
	Proposed 12' Shared Use Path		Street Name		
	Proposed Curb & Gutter		Residential Neighborhood/Business		
	Proposed Ditch				



MATCH LINE D-D


MATCH LINE E-E

Glades Cut Off Road (CR 709) Project Development and Environment (PD&E) Study
 From Range Lane Road to Selvitz Road
 Alternatives Public Workshop
 Final Project ID Number: 452761-1
 St. Lucie County, Florida

Virtual and In-Person Meetings Tuesday, February 24, 2026
 Havert L. Fern Center, 2000 Virginia Ave, Fort Pierce, FL 34982



BIKE LANE ALTERNATIVE

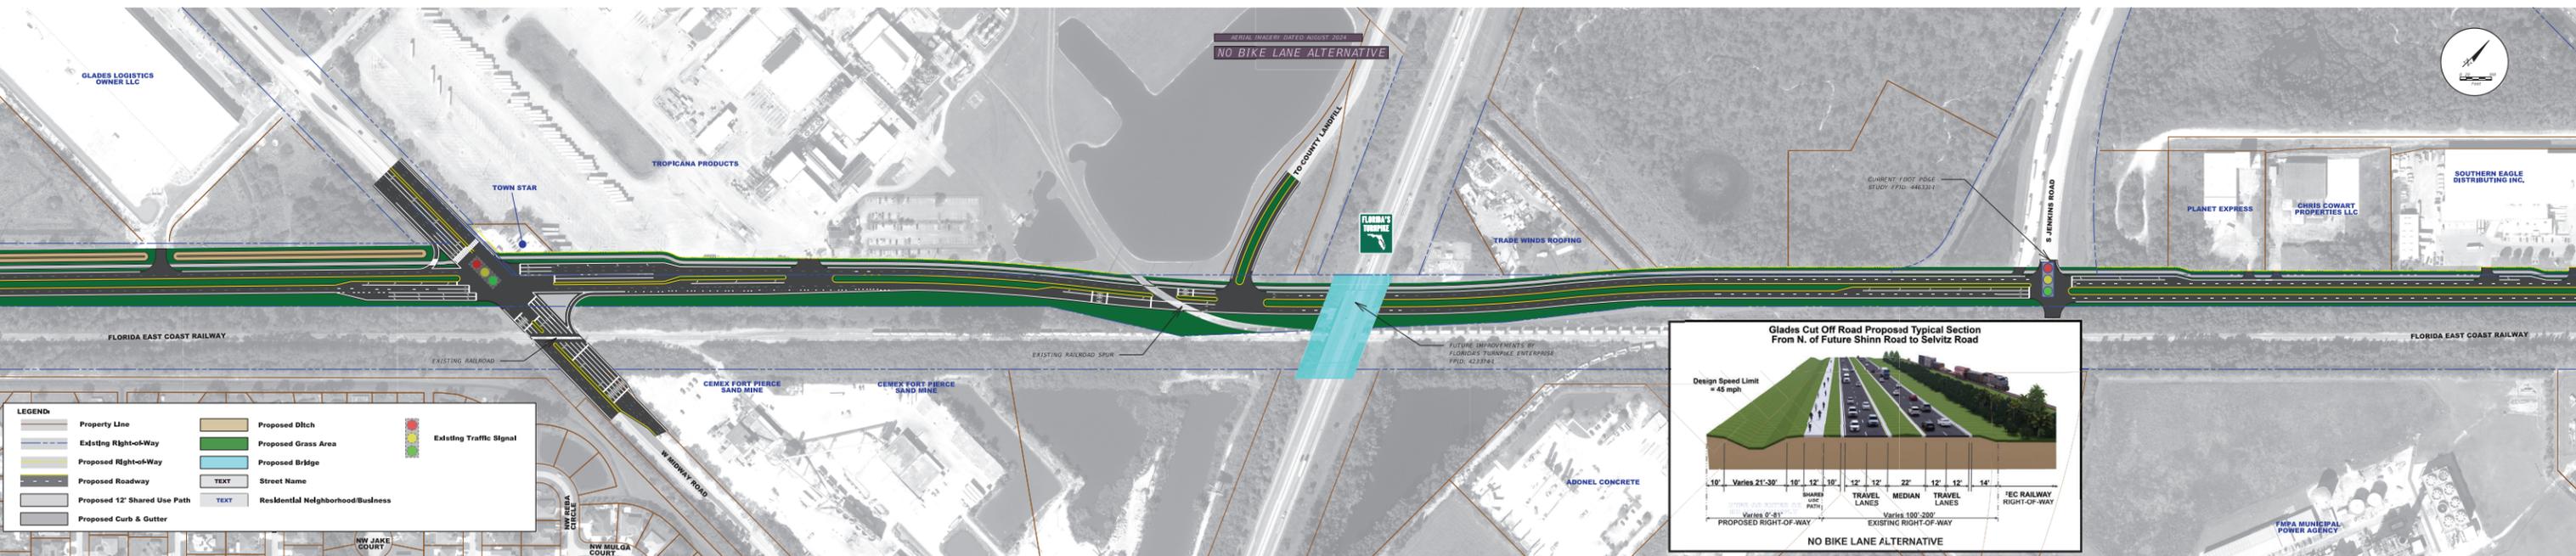

MATCH LINE E-E

MATCH LINE F-F


Glades Cut Off Road (CR 709) Project Development and Environment (PD&E) Study
 From Range Lane Road to Selvitz Road
 Alternatives Public Workshop
 Financial Project ID Number: 452761-1
 St. Lucie County, Florida

Virtual and In-Person Meetings Tuesday, February 24, 2026
 Haverl L. Fenn Center, 2000 Virginia Ave, Fort Pierce, FL 34982



AERIAL IMAGERY DATED AUGUST 2024
BIKE LANE ALTERNATIVE

**END PD&E STUDY
 GLADES CUT OFF RD
 CONNECT TO FUTURE SELVITZ
 ROAD IMPROVEMENTS**

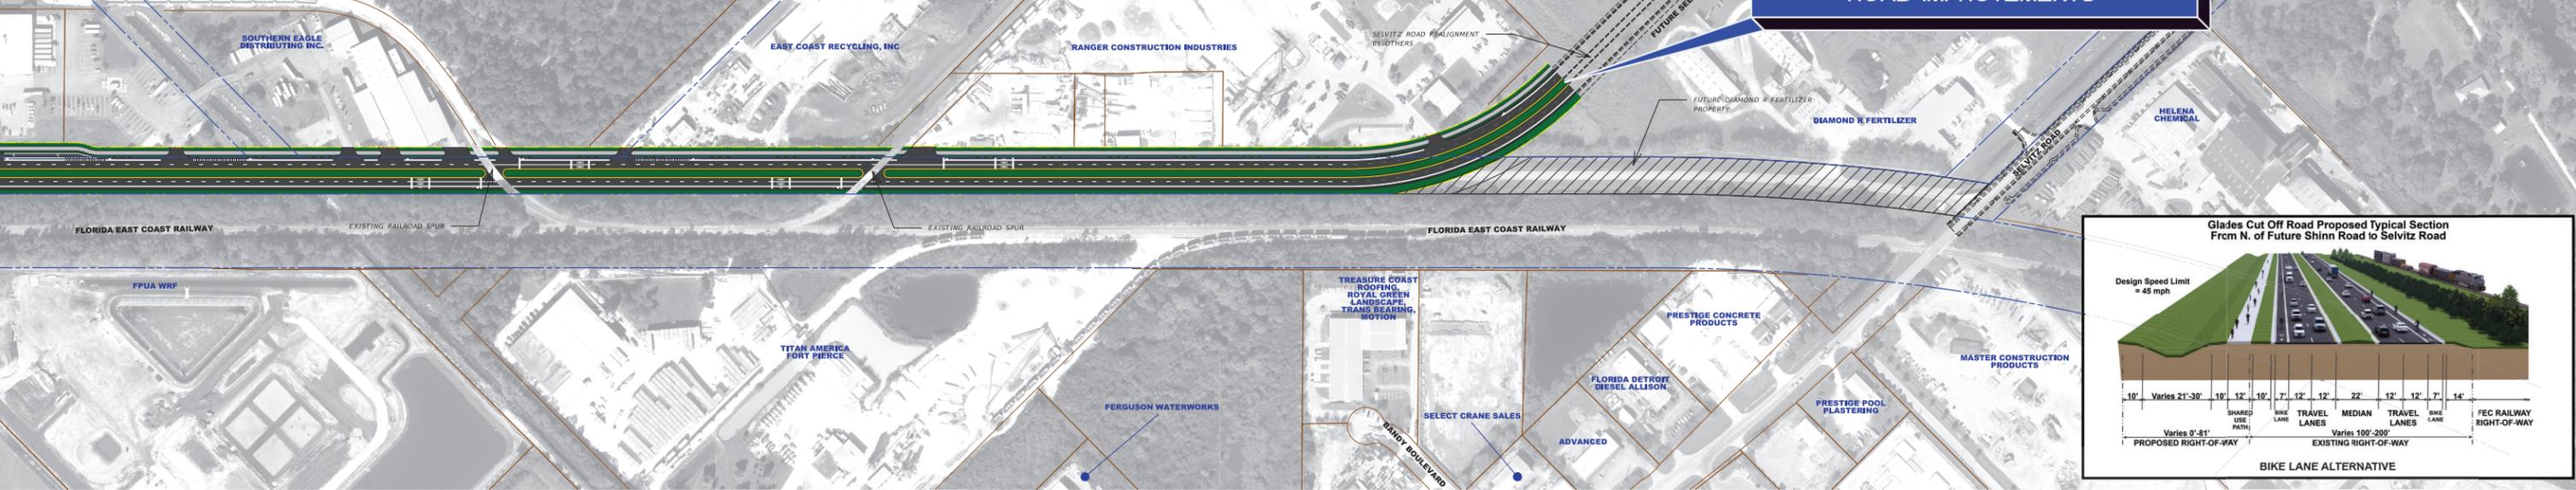


MATCH LINE F-F



AERIAL IMAGERY DATED AUGUST 2024
NO BIKE LANE ALTERNATIVE

**END PD&E STUDY
 GLADES CUT OFF RD
 CONNECT TO FUTURE SELVITZ
 ROAD IMPROVEMENTS**

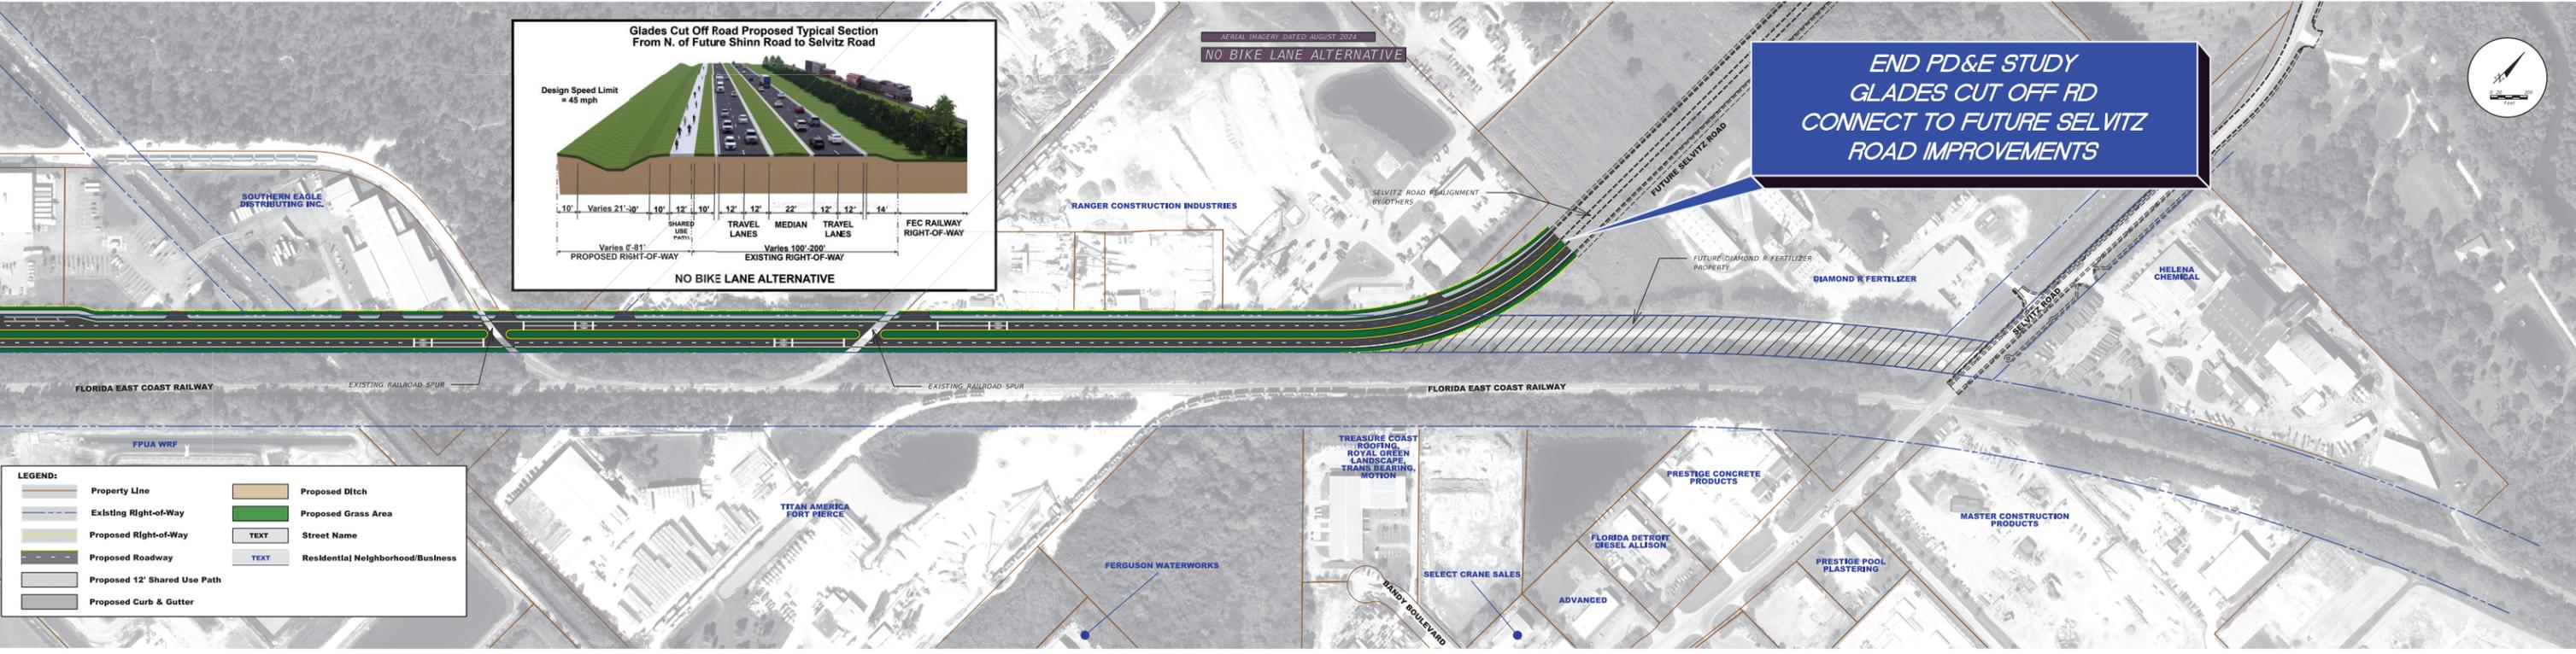

LEGEND:

	Property Line		Proposed Ditch
	Existing Right-of-Way		Proposed Grass Area
	Proposed Right-of-Way		Street Name
	Proposed Roadway		Residential Neighborhood/Business
	Proposed 12' Shared Use Path		
	Proposed Curb & Gutter		